

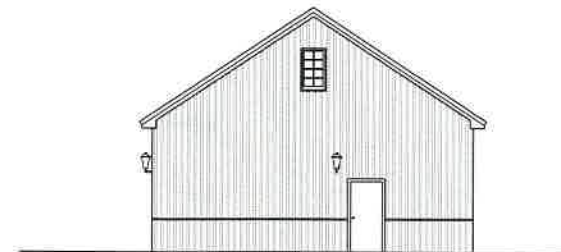


PROPOSED FRONT ELEVATION 1
SCALE: 3/16" = 1'-0"

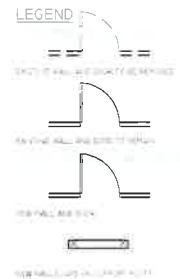

PROPOSED RIGHT SIDE ELEVATION
SCALE: 3/16" = 1'-0"

REVISION	DATE
	
CONSULTING ENGINEERS CONSTRUCTION MANAGERS	
P.O. B. 1482 SHIRAZ, IL 60077 TEL. 312-458-2913 FAX. 312-458-2919 WWW.I3ASSOCIATES.COM	
PROJECT	FARIES FUNERAL DIR.
TOWN	ALTON, IL
CHECKED	E.M.
SCALE	AS SHOWN
DRAWN BY	DANIEL SCORIO
DATE	SEPTEMBER 7, 2011
PROJECT DATA Faries Funeral Directors & Crematorium, Inc. 129 SOUTH MAIN STREET SHIRAZ, ILLINOIS 60077 ADULT COUNTRY TAX ID# 15-018750-1100-0200	
DRAWING TITLE PROPOSED EXTERIOR ELEVATIONS	
DRAWING NUMBER A2.1	

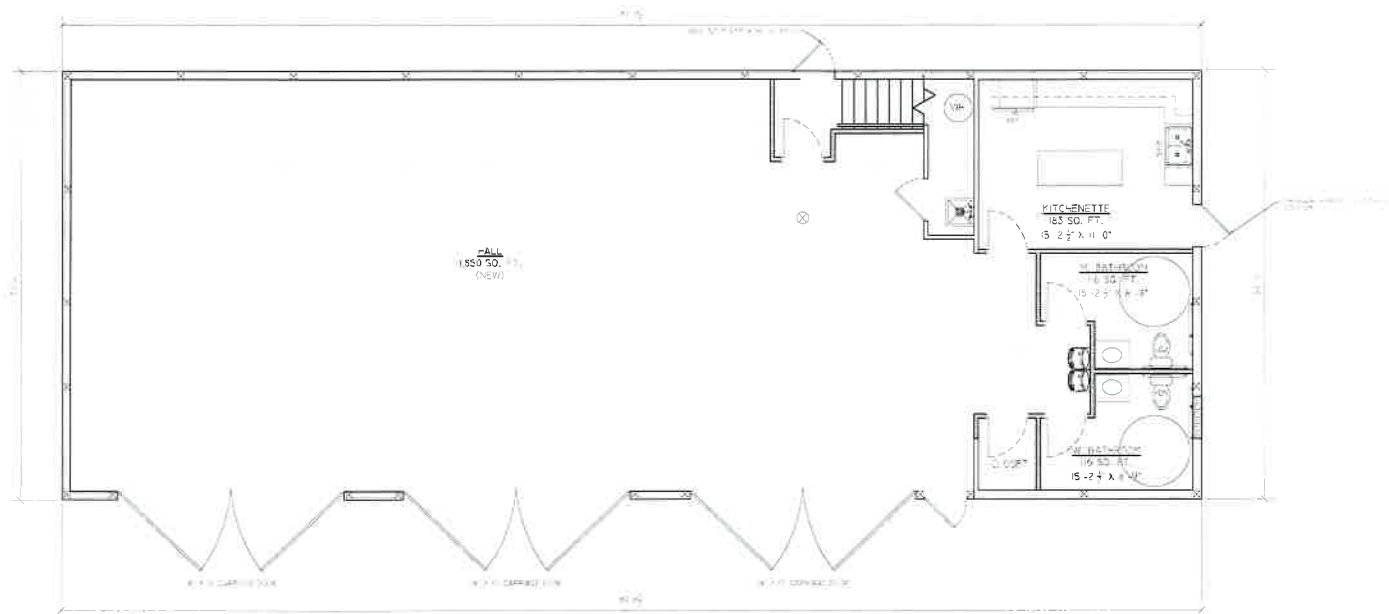

REVISION	DATE

i3
THE ASSOCIATES

**CONSULTING ENGINEERS
CONSTRUCTION MANAGERS**

PROJECT: FAREES FUNERAL HOME
 DRAWN: C.P.F.
 CHECKED: P.F.
 DATE: AS NOTED
 COMMENTS: CHANGE REVISED
 DATE: 12/20/2011

PROJECT DATA

Faries Funeral Directors & Crematorium, Inc.
 28 South Park Street
 DENVER, COLORADO 80217
 303.733.8555
 1345 S. Cambridge Street, Suite 1000

PROPOSED FIRST FLOOR PLAN

A3.1

PROPOSED FIRST FLOOR PLAN
 SCALE: 1/4" = 1'-0"